




OUTSIDE ANGLE (GRAVITY WALL)

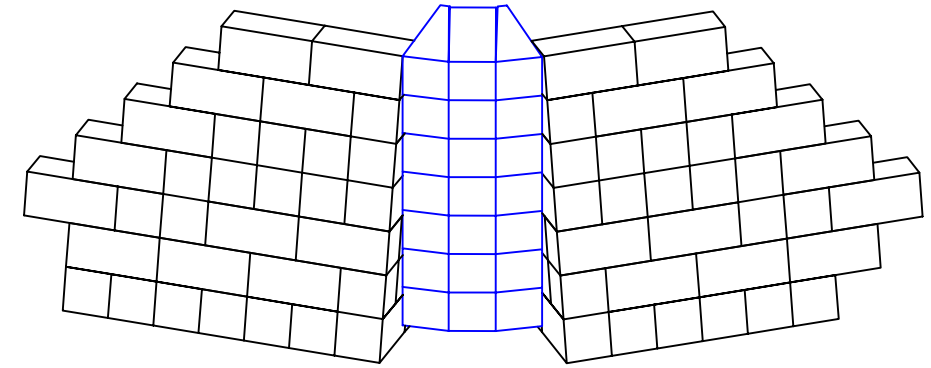


OUTSIDE ANGLE (GRAVITY WALL)

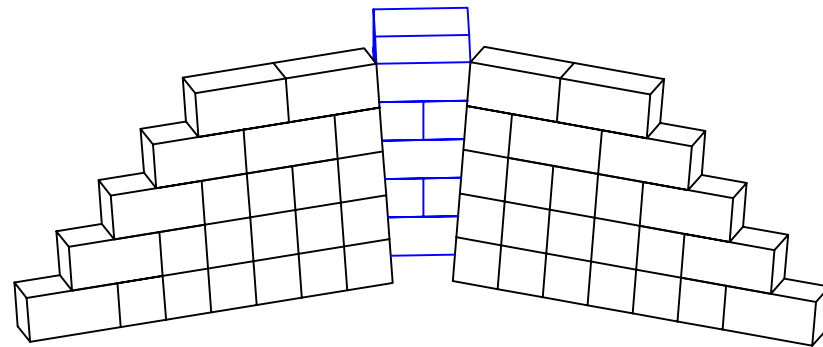


INSIDE ANGLE (GRAVITY WALL)

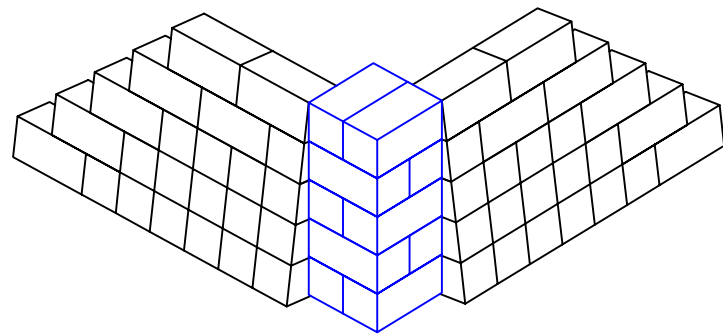

OUTSIDE 90 (GRAVITY WALL)

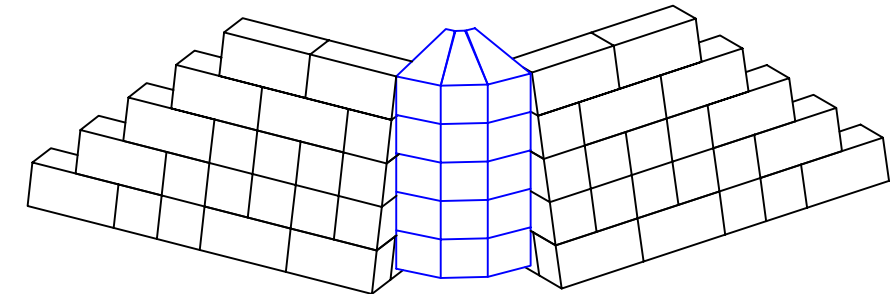


OUTSIDE ANGLE (GRAVITY WALL)

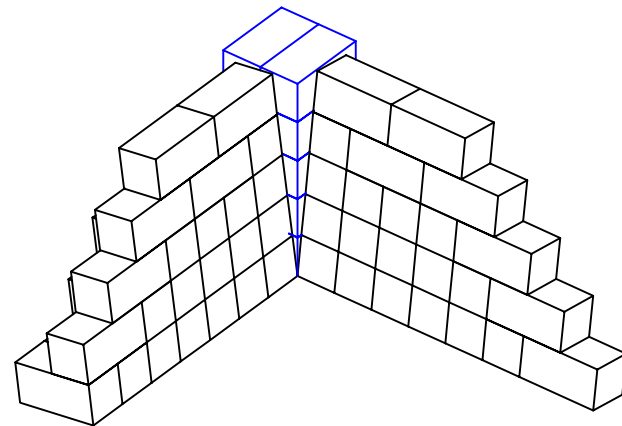

INSIDE ANGLE (GRAVITY WALL)

**\*\* PRELIMINARY -BLOCK LAYOUTS TO BE APPROVED BY ENGINEER\*\***

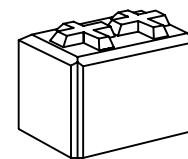

**ULTRABLOCK, INC.**

815 N.E. 172nd Ave.  
VANCOUVER, WA 98684  
800-377-3877 PH  
360-694-0281 FAX


TITLE: ULTRABLOCK GRAVITY CORNER LAYOUT

DRAWN BY: MLS



DATE: 09/23/2009

SCALE: NTS


SHEET #: UB-100

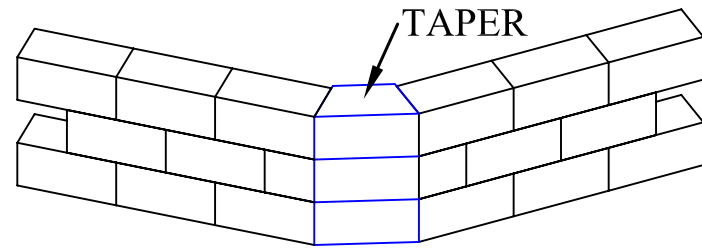


OUTSIDE ANGLE -NO BATTER (MSE WALL)

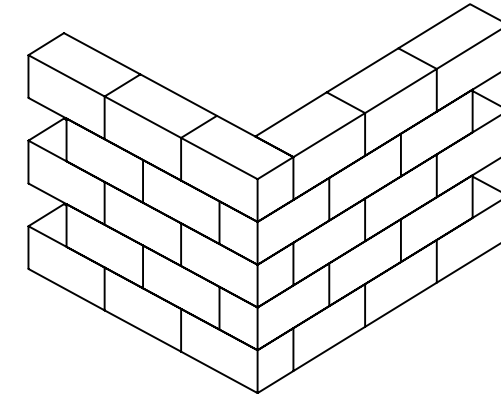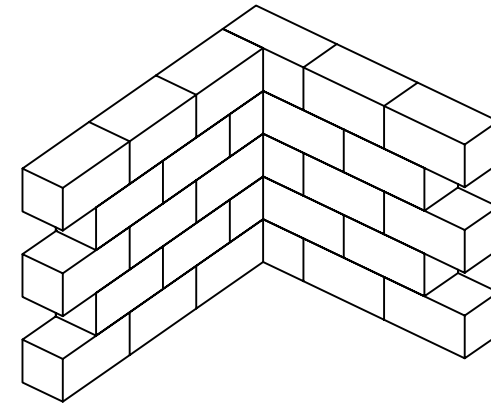



90° CORNER -NO BATTER (MSE WALL)

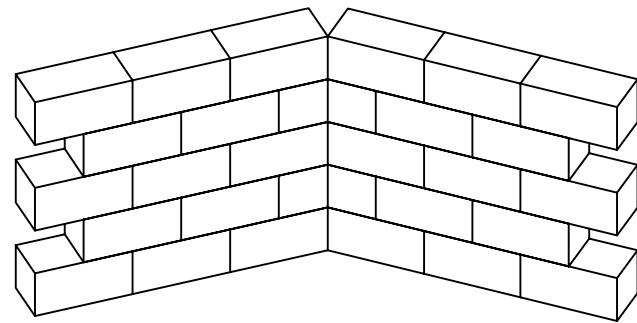


INSIDE ANGLE -NO BATTER (MSE WALL)

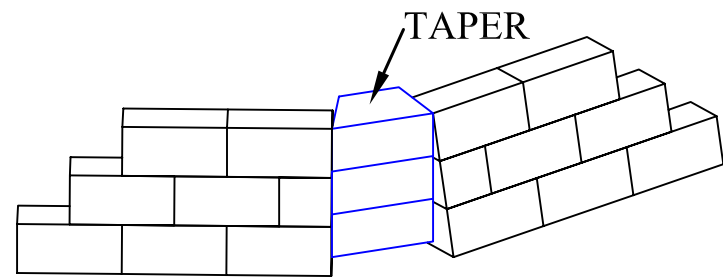


OUTSIDE ANGLE -WITH BATTER (MSE WALL)

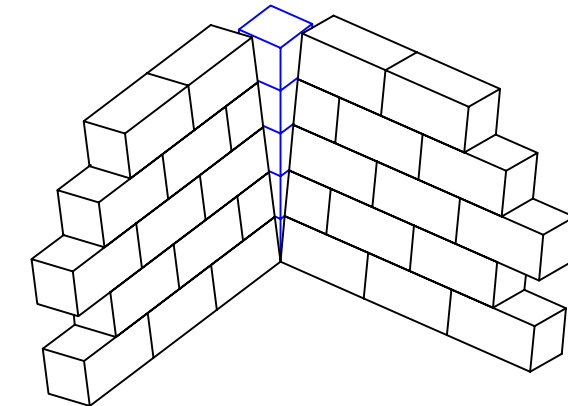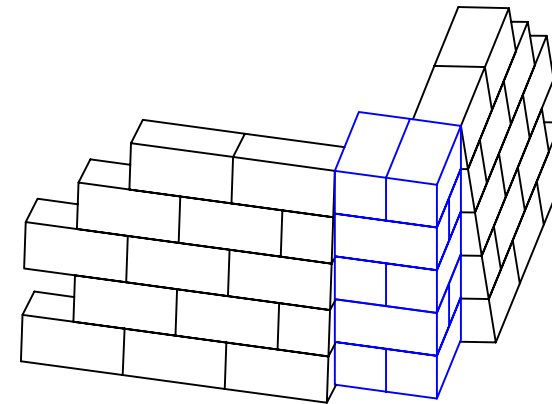

90° CORNER -WITH BATTER (MSE WALL)

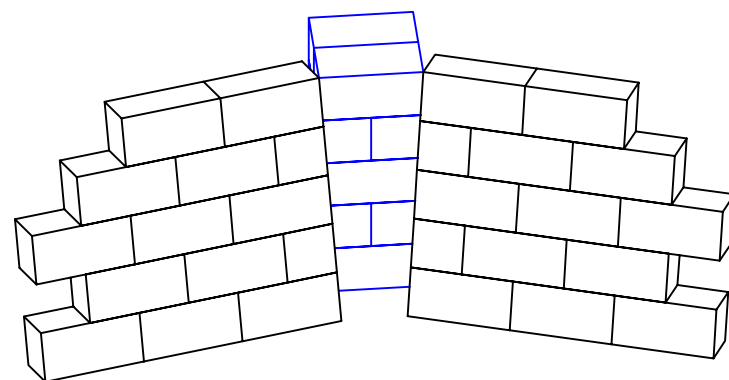

OUTSIDE ANGLE -WITH BATTER (MSE WALL)

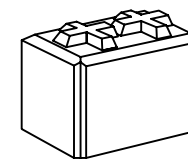

ULTRABLOCK, INC.

815 N.E. 172nd Ave.  
VANCOUVER, WA 98684  
800-377-3877 PH  
360-694-0281 FAX

TITLE: ULTRABLOCK MSE CORNER LAYOUT

DRAWN BY: MLS

DATE: 09/23/2009

SCALE: NTS

SHEET #: UB-101