

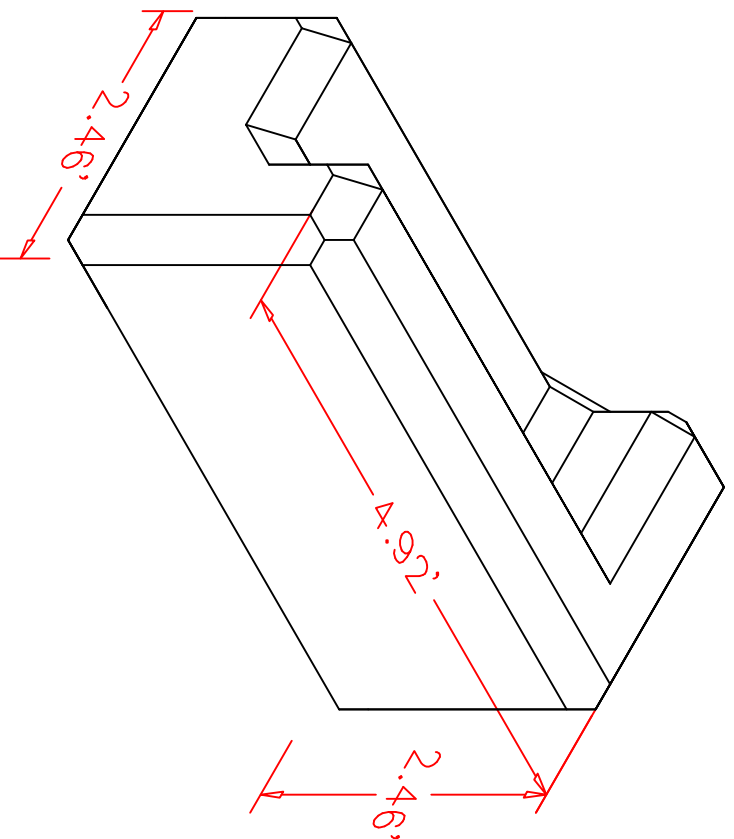


RIGHT CORNER BENCH BLOCK DETAIL

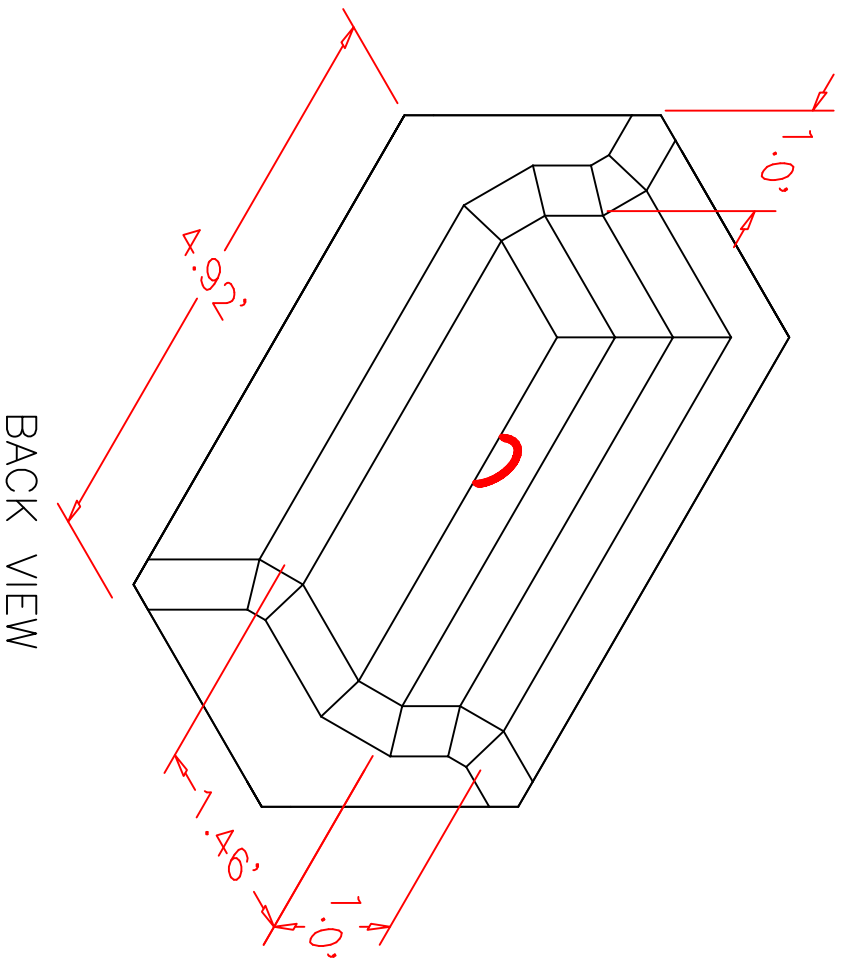

*BLOCKS SHALL HAVE 3" CHAMFERED EDGES DESIGNED TO PROVIDE 8 SQ INCHES OF DRAINAGE AREA PER BLOCK

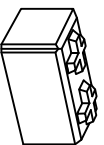

ULTRABLOCK, INC.

815 N.E. 172nd Ave.
VANCOUVER, WA 98684
800-377-3877 PH
360-694-0281 FAX

TITLE: RIGHT CORNER BENCH BLOCK DETAIL

DRAWN BY: MLN

DATE: 01/08/15
SCALE: NTS

SHEET #: B15