



# TRAFFIC BARRIER DETAIL

TYPICAL SECTIONS  
ULTRABLOCK WALLS  
PRELIM ONLY

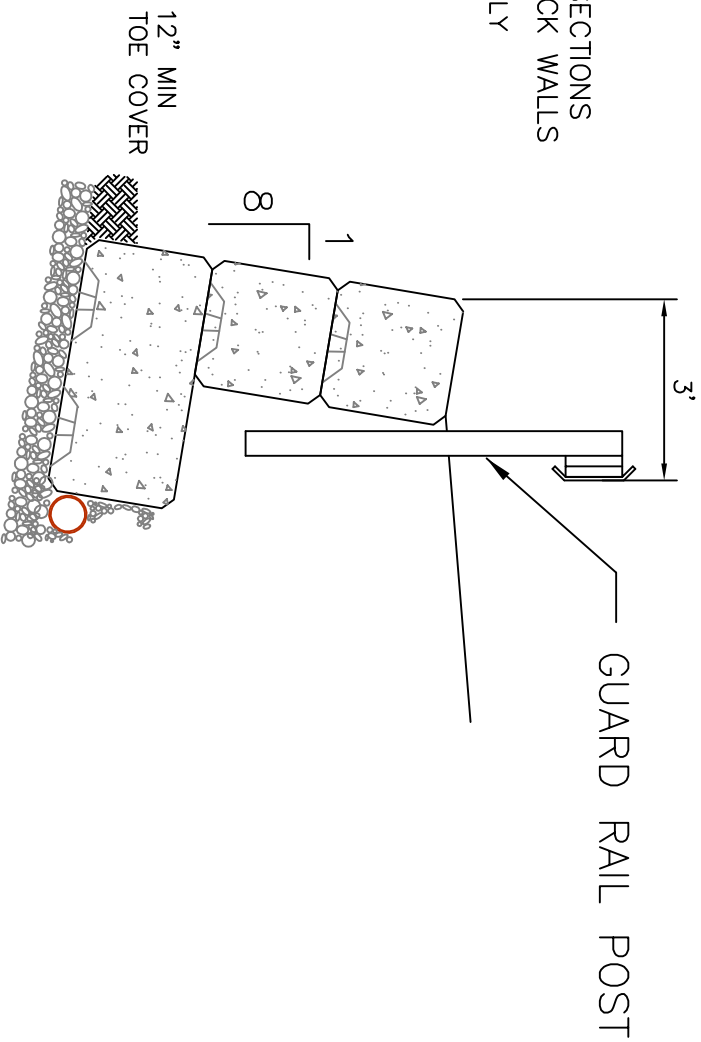

NOT FOR  
CONSTRUCTION

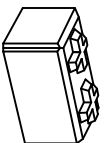

**ULTRABLOCK, INC.**

815 N.E. 172nd Ave.  
VANCOUVER, WA 98684  
800-377-3877 PH  
360-694-0281 FAX

TITLE: GUARDRAIL DETAIL

DRAWN BY: AMD

DATE: 12/21/09  
SCALE: NTS

SHEET#:

G2